


Map Source: Universal Publishers Pty Limited

PROJECT NO: TRANSURBAN LTD M2 MOTORWAY UNDERPASS FOR 3 WESTBROOK LANES CYCLE DETOUR LAYOUT SHEET 1 of 2		DRAWN BY: AS NOTED PROJECT NO: 100-311454-001 PROJECT: 01	
PROJECT: SMBC SMBC AUSTRALIA PTY LTD 100-311454-001 100-311454-001		CLIENT: transurban	
PROJECT MANAGER: N. STEPHENS PROJECT ENGINEER: N. BARRETT		DATE: 15/12/2010 REVISION: ISSUED FOR CONCEPT DESIGN	
DRAWN BY: [Blank] CHECKED BY: [Blank]	DATE: [Blank]	PROJECT NO: [Blank]	SHEET NO: [Blank]

51 44 09 244

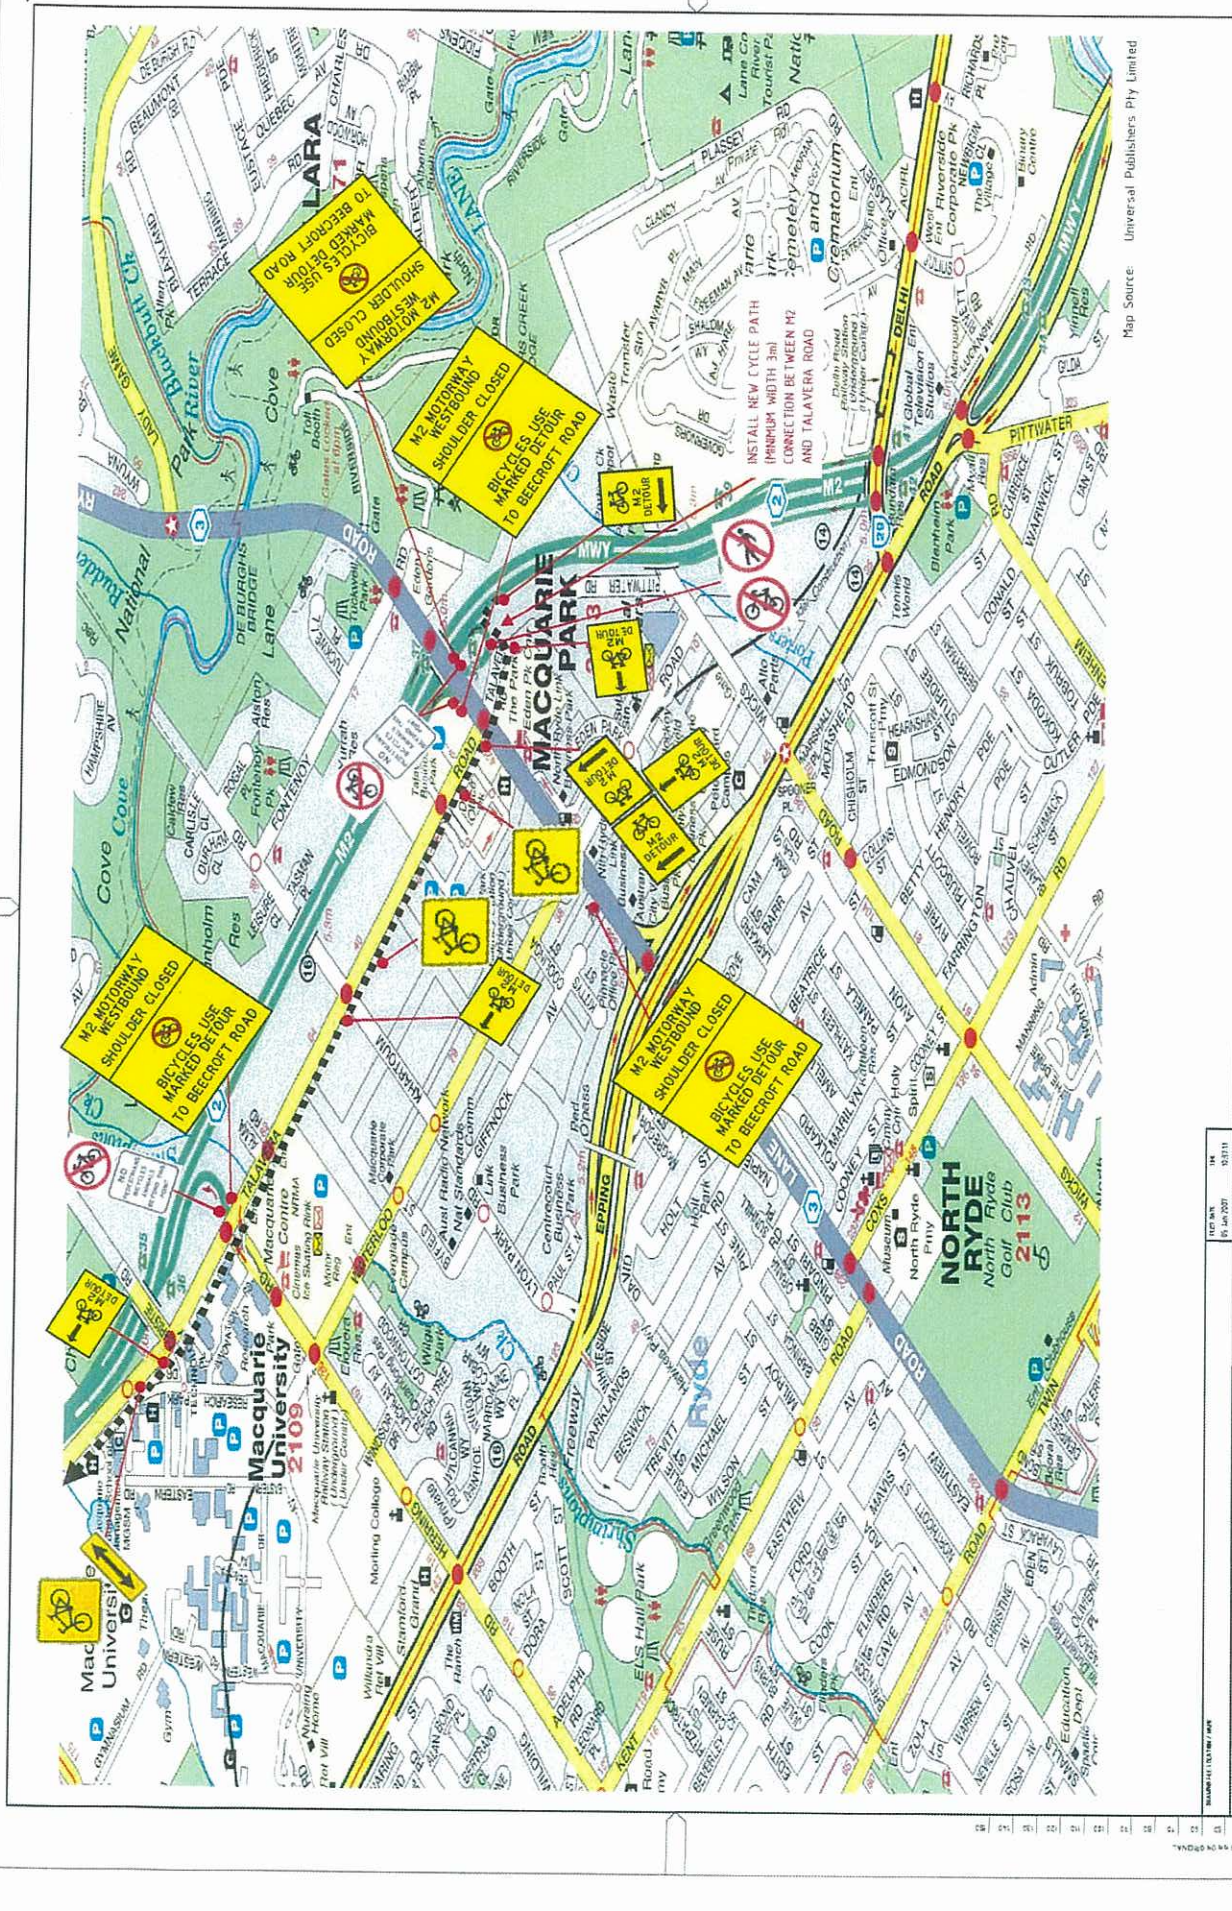

Map Source: Universal Publishers Pty Limited

PROJECT TITLE: TRANSURBAN LTD  
 M2 MOTORWAY UNMARKING FOR 3 WESTERBAND LANES  
 CYCLE DETOUR LAYOUT  
 SHEET 2 of 2



NO	REV	DATE	BY	CHKD	APP'D	DESCRIPTION
01	01	15 JAN 2021	SMBC	SMBC	SMBC	ISSUED FOR CONCEPT DESIGN
02	01	15 JAN 2021	SMBC	SMBC	SMBC	ISSUED FOR CONCEPT DESIGN

AS NOTED  
 CONCEPT  
 PROJECT NUMBER: 300231-GA-302  
 DRAWING NO: 01